




STR. COSMOS


DRUM

LEGENDA

- limita de proprietate
- invelitoare
- pavaj
- spatiu verde

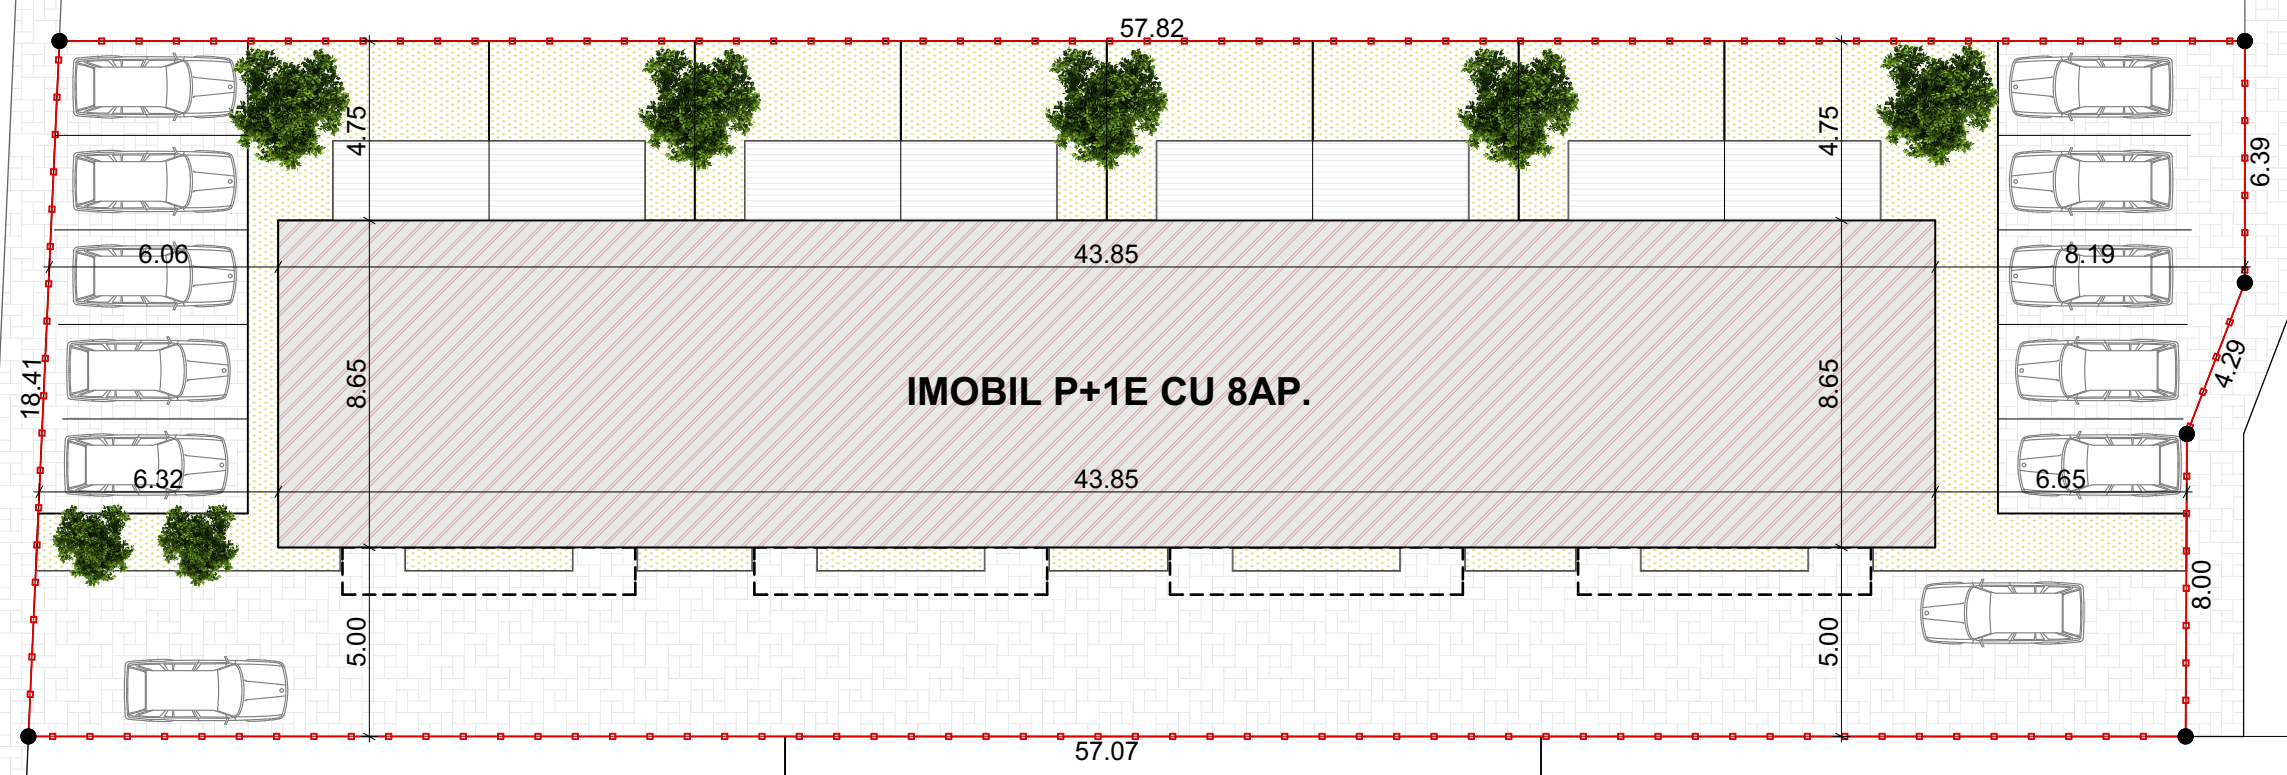

CC 552/2/5/16-17/19
S=636mp.

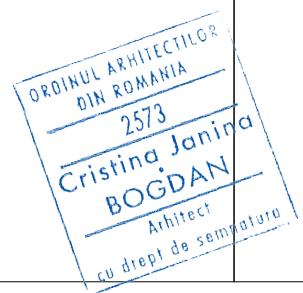

Expert				
Verificator	dr. ing.SILVIU SECULA			
	Nume	Semnatura	Cerinta	Referat / Expertiza Nr. / Data
Proiectant: Proiectant de specialitate arhitectura si rezistenta				Denumire proiect: CONSTRUIRE IMOBIL P+1E CU 8 APARTAMENTE
KF concept SC "KF CONCEPT" SRL				Beneficiar: TRUTI ILUTA
Cal. Timisoarei nr.69, Com. Giroc, tel/fax 0356 108126				Amplasament: str. Cosmos, com. Giroc, jud. Timis
				Nr.Top.: 412986 din CF.nr.: 412986
Sef proiect	arh. Bogdan Cristina		Scara	Faza
Proiectat	arh. Bogdan Cristina		1:200	D.T.A.C.
Desenat	teh. Rișcuța Caius Daniel		Data:	Plansa nr.
				lunie 2017
PLAN DE SITUATIE PROPOS				
				A.03